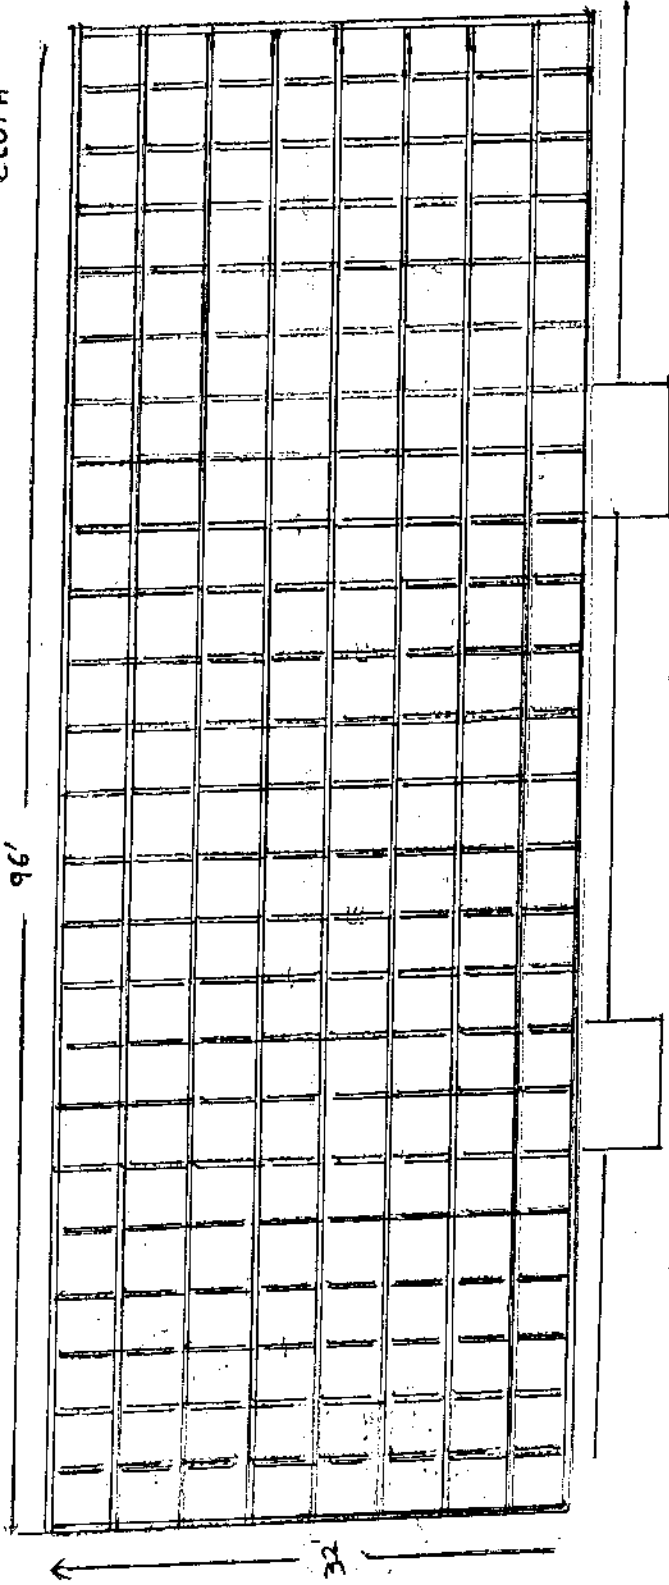
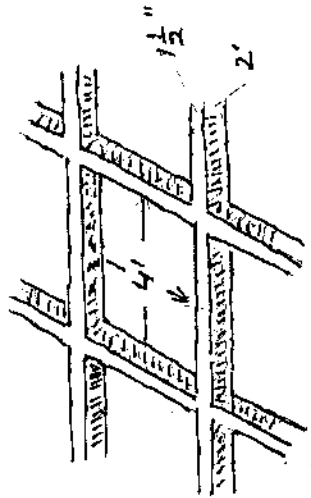
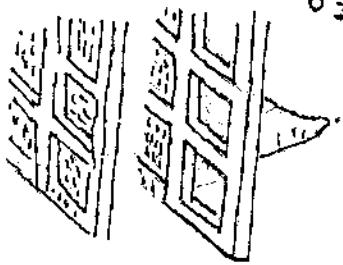


CEILING LIGHTING

1 1/2' x 2' GRIDS TO BE COVERED WITH OFF WHITE CLOTH FOR CEILING.
 ○ SPOT LIGHTS
 □ HALOGEN LIGHT
 - - - Emergency Lights

COVERED GRIL WITH OFF WHITE CLOTH



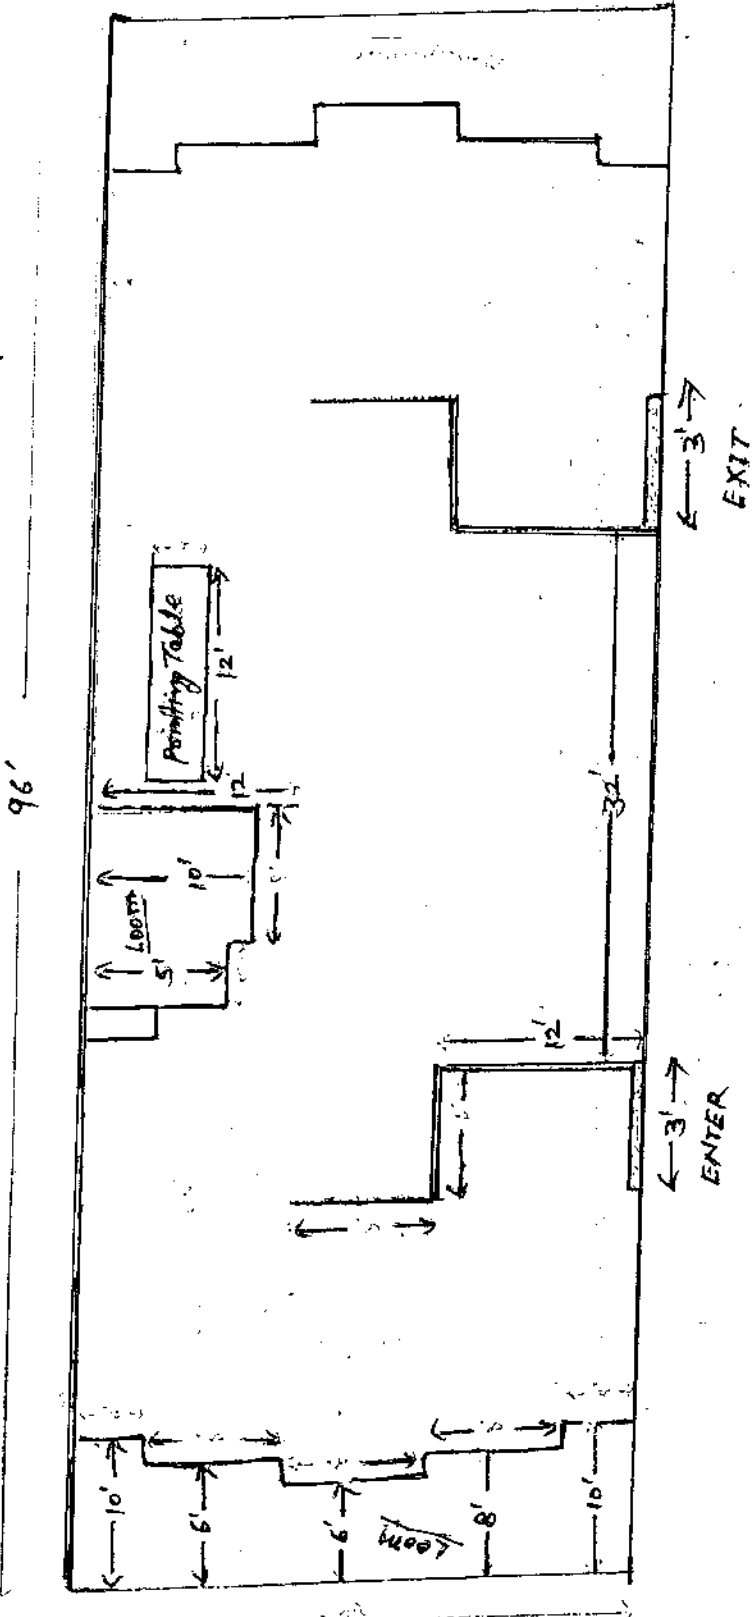


TABLE NO. 311 DRAWING 3 PLANT DESIGN